
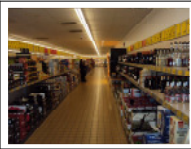
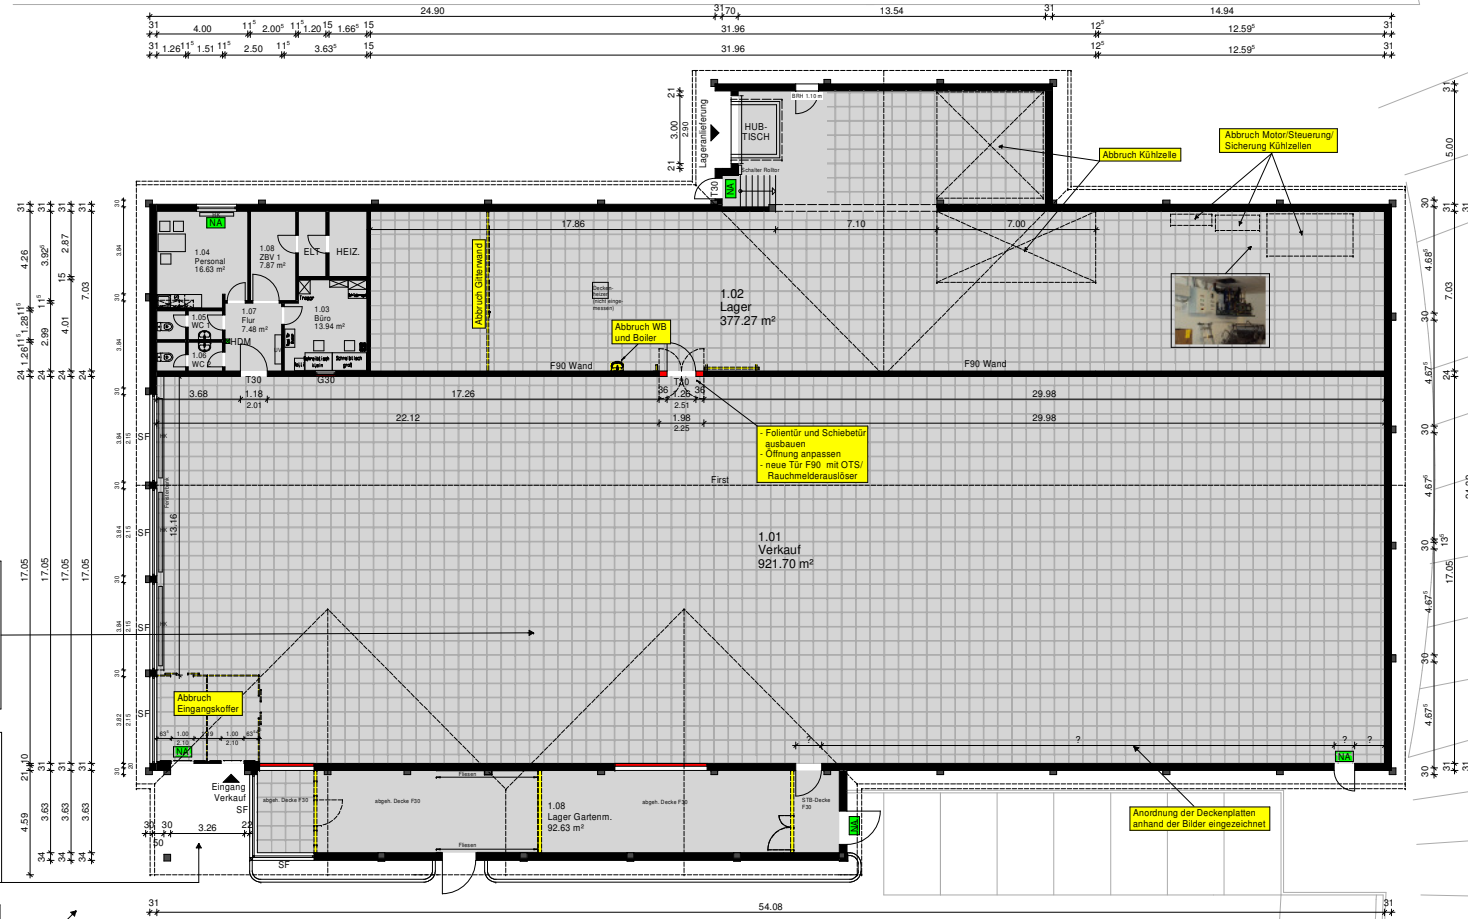


# DÄNISCHES BETTENLAGER GmbH & Co. KG

Anlage

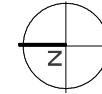

**LEGENDE:**

- = Bestand
- = Abbruch
- = Neubau
- = Mietfläche

**Flächenzusammenstellung:**

Bez.	Funktion	Fläche	Umfang	Höhe
1.01	Verkauf	921.70 m²	150.07 m	+ 2.96 m
1.02	Lager	377.27 m²	130.98 m	+ 2.96 m
1.03	Büro	13.94 m²	15.29 m	+ 2.50 m
1.04	Personal	16.63 m²	17.06 m	+ 2.50 m
1.05	WC 1	3.55 m²	10.66 m	+ 2.50 m
1.06	WC 2	3.49 m²	10.58 m	+ 2.50 m
1.07	Flur	7.48 m²	10.98 m	+ 2.50 m
1.08	Lager Gärtenm.	92.63 m²	60.92 m	k. A.
<b>Gesamtfläche</b>		<b>1444.85 m²</b>		

Sprinkleranlage: nein  
 \*UK ODW = + 2.96 m, UK Dach/Decke = + 3.15 m